




PLAN PAPER SIZE FOR FULL SIZE PRINTING: A1, 840 mm x 594 mm

NOTES
 AutoCAD 2007 3D model
 Linear unit: metre
 Horizontal datum: ETRS89
 Vertical datum: GRS1980
 Horizontal transformation: OSTN15
 Vertical transformation: OSGM15
 Projection: OSGB36
 Heights are orthometric, in metres above Ordnance Datum Newlyn (Orkney Islands)
 Heights are ground or surface unless noted otherwise or shown in pale blue, which are above ground points.
 The grid on this plan is the Ordnance Survey National Grid OSGB36
 Distances on this plan are grid distances, apply the appropriate combined scale projection factor to obtain ground distances.
 Surveyed 190120 and 200120

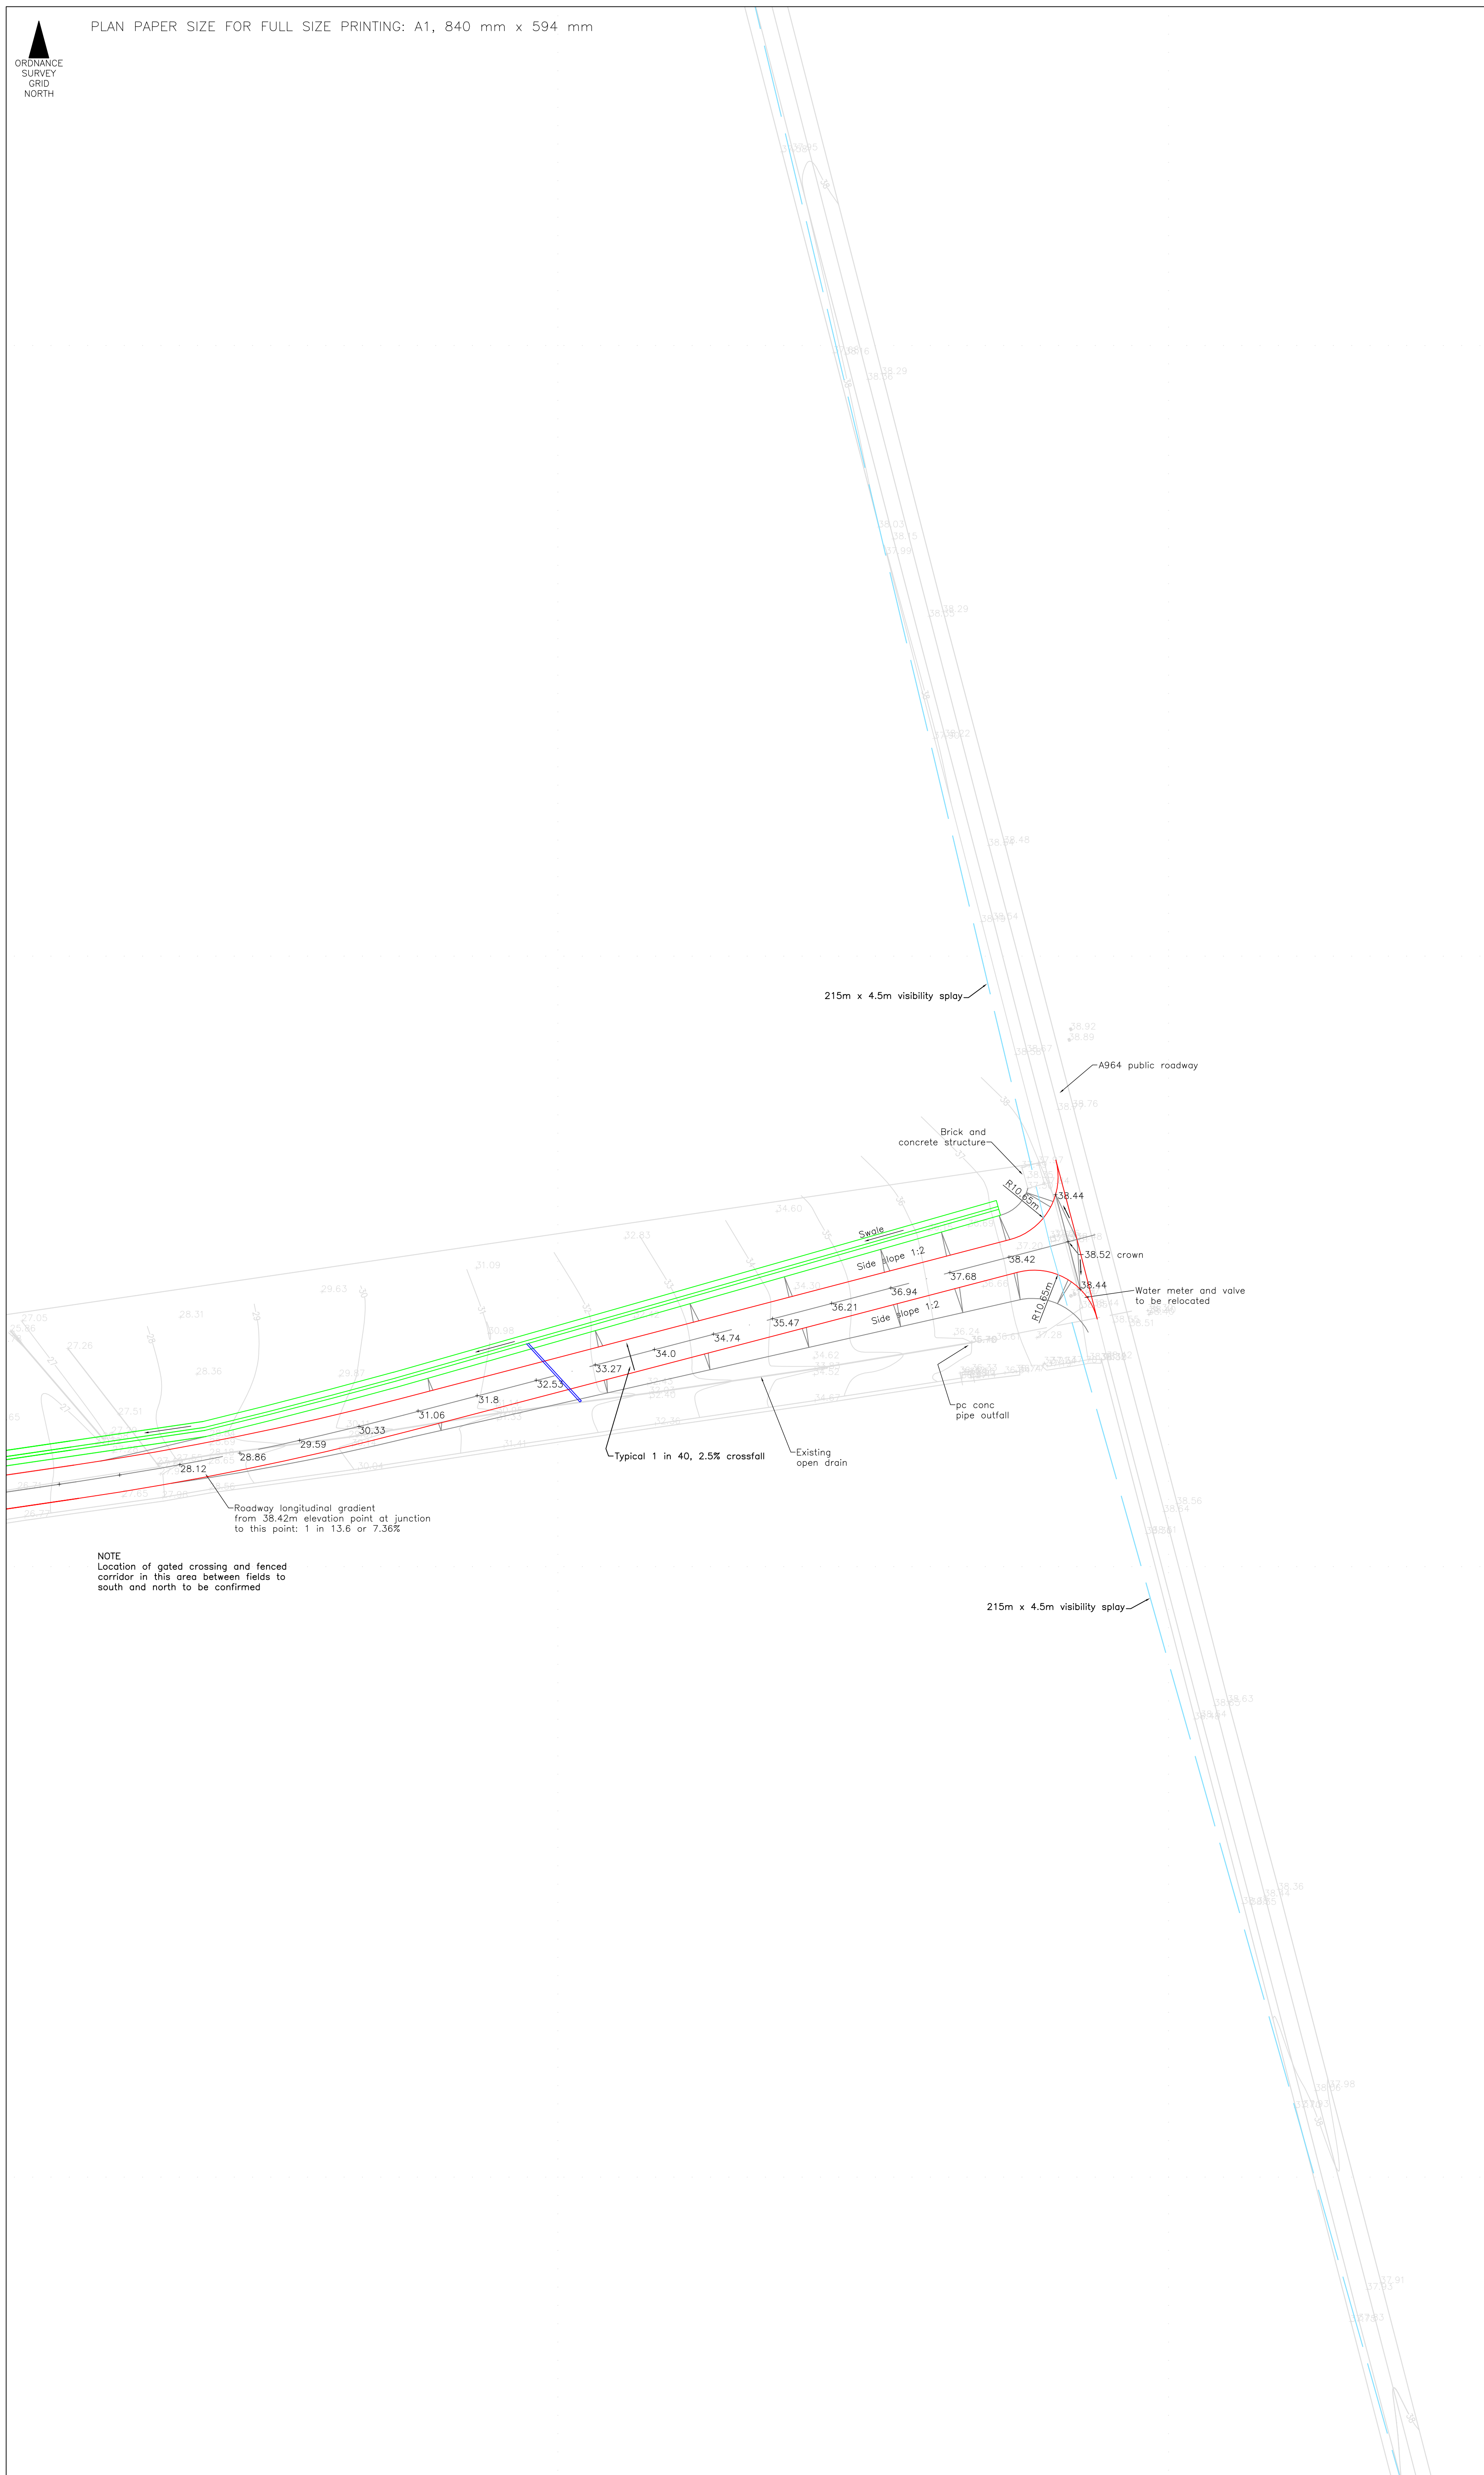

NOTE
 Location of gated crossing and fenced corridor in this area between fields to south and north to be confirmed

Roadway longitudinal gradient from 38.42m elevation point at junction to this point: 1 in 13.6 or 7.36%

Rev	Date	Description	By	Chk
SURVEY AND CAD SERVICES KARL COOPER, SPRINGFIELD, HOLM, ORKNEY, KW17 2SD Tel 01856 861418 email rsk@btinternet.com Project: New access to Clestrain House Orkney Client: The John Roe Society Description: ROAD JUNCTION PLAN Scales: 1:500 Date: 120620 Drawn: KC Checked: - Drawing number: 780/4 Rev: - Issue: To client by email 120620 Filename/path: G/Clestrain Ho JRS Drawing size: A1 840 x 594				