


NOTES
 1. OSAD 2007_3D model
 2. Linear units: metre
 3. Horizontal datum: ETRS89
 4. Vertical datum: OS1980
 5. Horizontal transformation: OSTN15
 6. Vertical transformation: OSVM15
 7. Projection: OSGB36
 8. Units: In metres above
 Ordnance Datum Newlyn (Orney Island)
 9. Heights are ground or surface unless noted
 10. otherwise or shown in pale blue, which are
 11. above ground points.
 12. The grid on this plan is the Ordnance Survey
 13. National Grid OSGB36
 14. Distances on this plan are grid distances,
 15. apply the appropriate combined scale
 16. projection factor to obtain ground distances.
 17. Surveyed 190120 and 200120

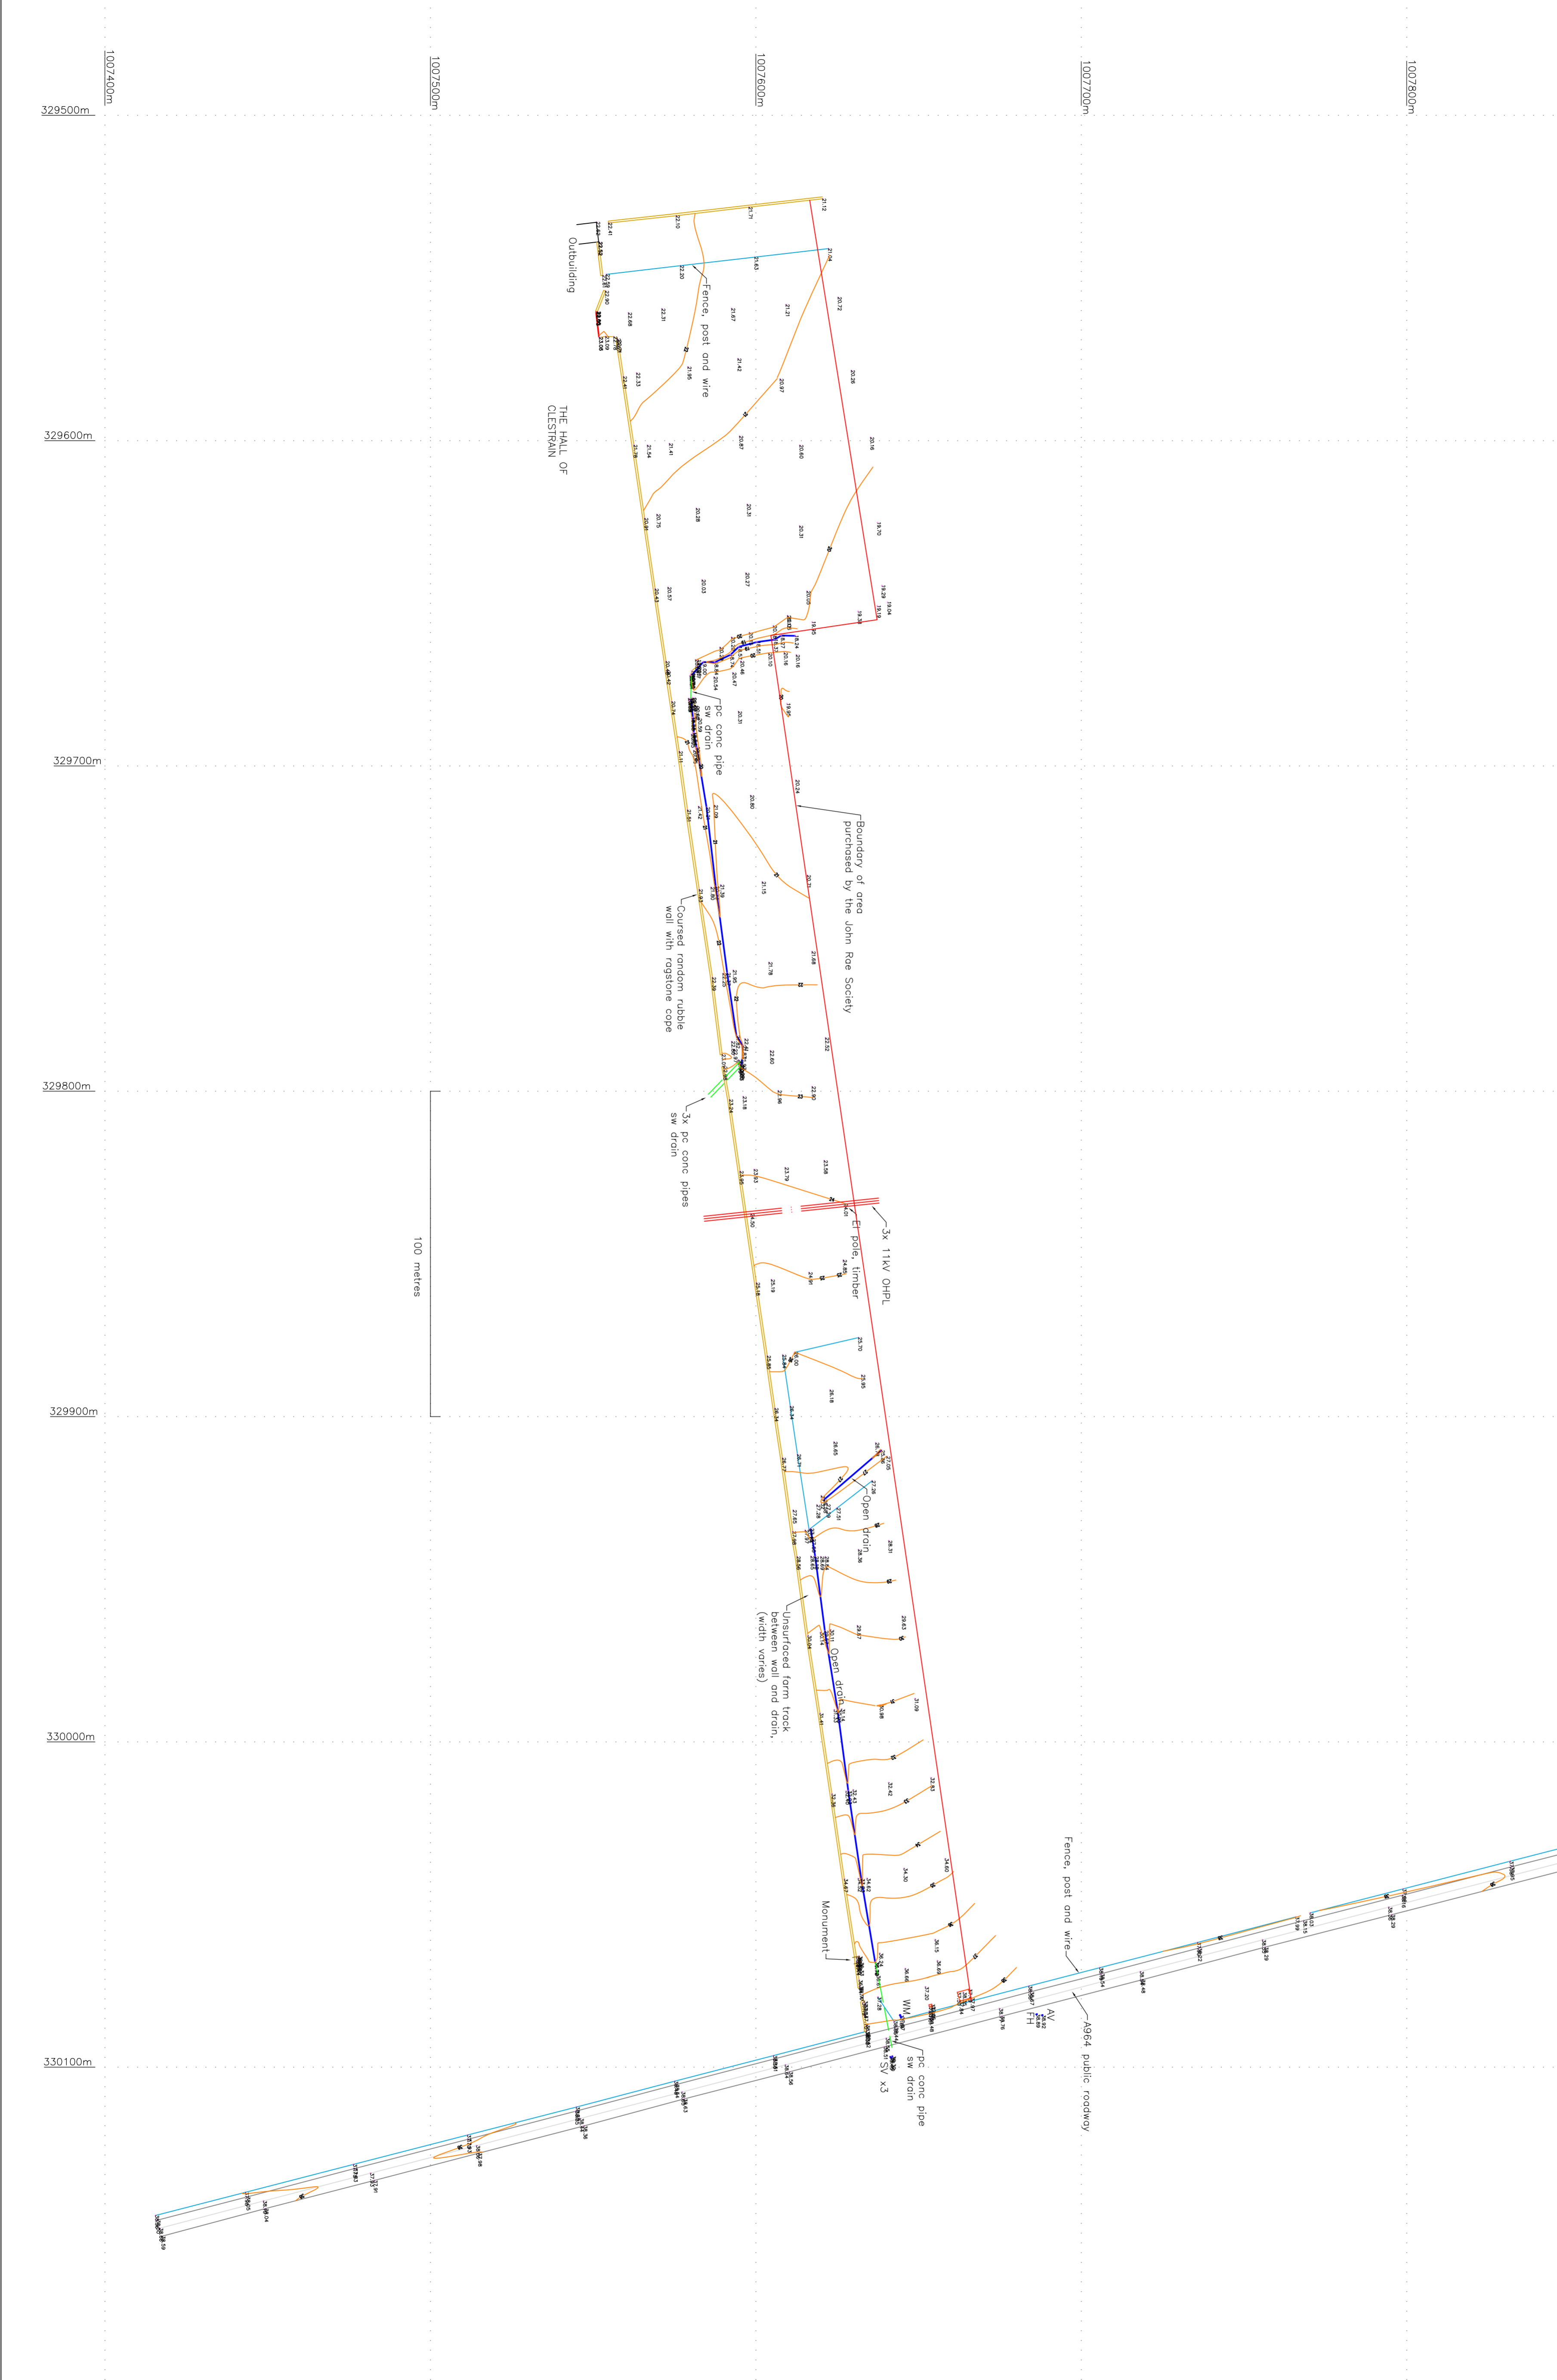

Rev	Date	Description	By/Chk

SURVEY AND CAD SERVICES
 KARL COOPER, SPRINGFIELD, HOLM,
 ORKNNEY, KW17 2SD
 Tel: 01856 861418
 Email: k.c@surveysk.co.uk
 Website: www.surveysk.co.uk
 Project: New access to Clestran House
 Orkney

Client: The John Roe Society

Description: SURVEY PLAN

Scales: 1:1000 Date: 120620

Drawn: KC Checked: -

Drawing number: 780/1 Rev: -

Issue: To client by email 120620

Filename/Path: G/Clestran Ho JRS

Drawing size: A1 840 x 594